


# Room Finish Schedule

ROOM NUMBER	FLOOR #	BASE	WALLS #	WALL FINISH	CEILING #	CLG HT	MOULDING TYPE	TRIM FINISH	WAINSCOT	REMARKS & GENERAL NOTES AS INDICATED
										AREA NAME
101	VESTIBULE	3								1 SEE WOOD FLOORING DETAIL AND SPECS SHEET A2.5
102	HALL	3								2 SEE WALL TYPE DETAILS SHEET A5.0 FOR WALL FINISH MATERIALS
103	LIBRARY	3								3 SEE PLASTER FINISH SPECS AND BLUEBOARD SHEET A5.0
104	OFFICE	3								4 PROVIDE FLOORING AS REQUIRED TO REMOVE AND INSTALL NEW GYPSUM BOARD CEILING AT GALLERY AREA AS REQUIRED.
105	BATH	8								5 SEE SHEET A2.5 FOR FINISHED FLOOR MATERIALS AND LAYOUT
106	SHOWER	7								6 SEE SHEET A2.4 FOR REFLECTED CEILING PLAN
107	MECHANICAL									7 SEE SHEET A7.0 FOR INTERIOR ELEVATIONS
108	CLOSET	3								
109	GALLERY									
110	TERRACE	1								8 GROWN VAULTED CEILING, USE FLEXIBLE 1/4" GYP. BD.-2 LAYERS @ CEILING (ALT. TO PLASTER) STAIN ROOF TRUSSES & CEILING PLANKS TO MATCH OWNER APPROVED SAMPLES.
										9 48" HIGH CERAMIC TILE WAINSCOT WITH CAP.
										10 SHOWER SEAT @ 20" AFF. SEE ACCESSORY SCHEDULE SHEET A2.5
										11 TERRACE SIZE AND SHAPE TO BE DETERMINED BY OWNER/ CONTRACTOR

## Door Schedule


NO	OPENING SIZE		TYPE	MATERIAL	DESCRIPTION	FINISH	HURRY GROUP	JAMB	REMARKS	
	WIDTH	HEIGHT								
101	4'-0"	7'-6"	—	WOOD	WOOD CASED OPENING	STAINED	—	WOOD	DOOR CASING AT JAMBS.	
101A	4'-0"	7'-6"	1 3/4" B	CLAD/WOOD/GLAZED	PR. 2'-0" 12-LITE FRENCH DOORS WITH TRANSOM	PAINTED	ENTRANCE	WOOD	3 POINT LOCKING SYSTEM/STAINLESS/ALUMINUM SET/CONCEALED - OVERHEAD DOOR HOLDER, OPERATOR BOLTS.	
102	46 1/2"	7'-6"	—	WOOD	WOOD CASED OPENINGS WITH EXPANSION JOINTS	PAINTED	—	WOOD	3 POINT LOCKING SYSTEM/STAINLESS/ALUMINUM SET/CONCEALED - OVERHEAD DOOR HOLDER, OPERATOR BOLTS.	
102A	4'-0"	7'-6"	1 3/4" B	CLAD/WOOD/GLAZED	PR. 2'-0" 12-LITE FRENCH DOORS WITH TRANSOM	PAINTED	ENTRANCE	WOOD	3 POINT LOCKING SYSTEM/STAINLESS/ALUMINUM SET/CONCEALED - OVERHEAD DOOR HOLDER, OPERATOR BOLTS.	
103	4'-0"	7'-6"	5"	WOOD	WOOD CASED OPENING	STAINED	—	WOOD	DOOR CASING AT JAMBS.	
103A	6'-0"	7'-6"	1 3/4" A	CLAD/WOOD/GLAZED	PR. 3'-0" 18-LITE FRENCH DOORS W/ ARCHED TRANSOM	STAINED	ENTRANCE	WOOD	3 POINT LOCKING SYSTEM/STAINLESS/ALUMINUM SET/CONCEALED - OVERHEAD DOOR HOLDER, OPERATOR BOLTS.	
104	3'-0"	7'-6"	1 3/4" C	WOOD	WOOD RECESSED PANEL DOOR TO MATCH EXISTING DOORS	STAINED	—	WOOD	DOOR STOP	
105	3'-0"	7'-6"	1 3/4" C	WOOD	WOOD RECESSED PANEL DOOR TO MATCH EXISTING DOORS	STAINED	—	WOOD	DOOR STOP	
106	3'-0"	6'-0"	1 1/2" D	TEMP. GLASS	FRAMELESS DOOR WITH TOWEL BARS @ EACH SIDE	BY MANUF.	FRANCIS NICKEL	WOOD	PROVIDE WATER STOP THRESHOLD AT BOTTOM.	
107	2'-8"	7'-6"	1 3/4" C	WOOD	WOOD RECESSED PANEL DOOR TO MATCH EXISTING DOORS	PAINTED	PASSAGE	WOOD	—	
108	2'-8"	7'-6"	1 3/4" C	WOOD	WOOD RECESSED PANEL DOOR TO MATCH EXISTING DOORS	PAINTED	STORE ROOM	WOOD	—	
										11 KICKOUT IN LATCHSET

NOTES: 1 PROVIDE PERIMETER WEATHER-STRIPPING AND BRONZE METAL SILLS FOR ALL EXTERIOR DOORS

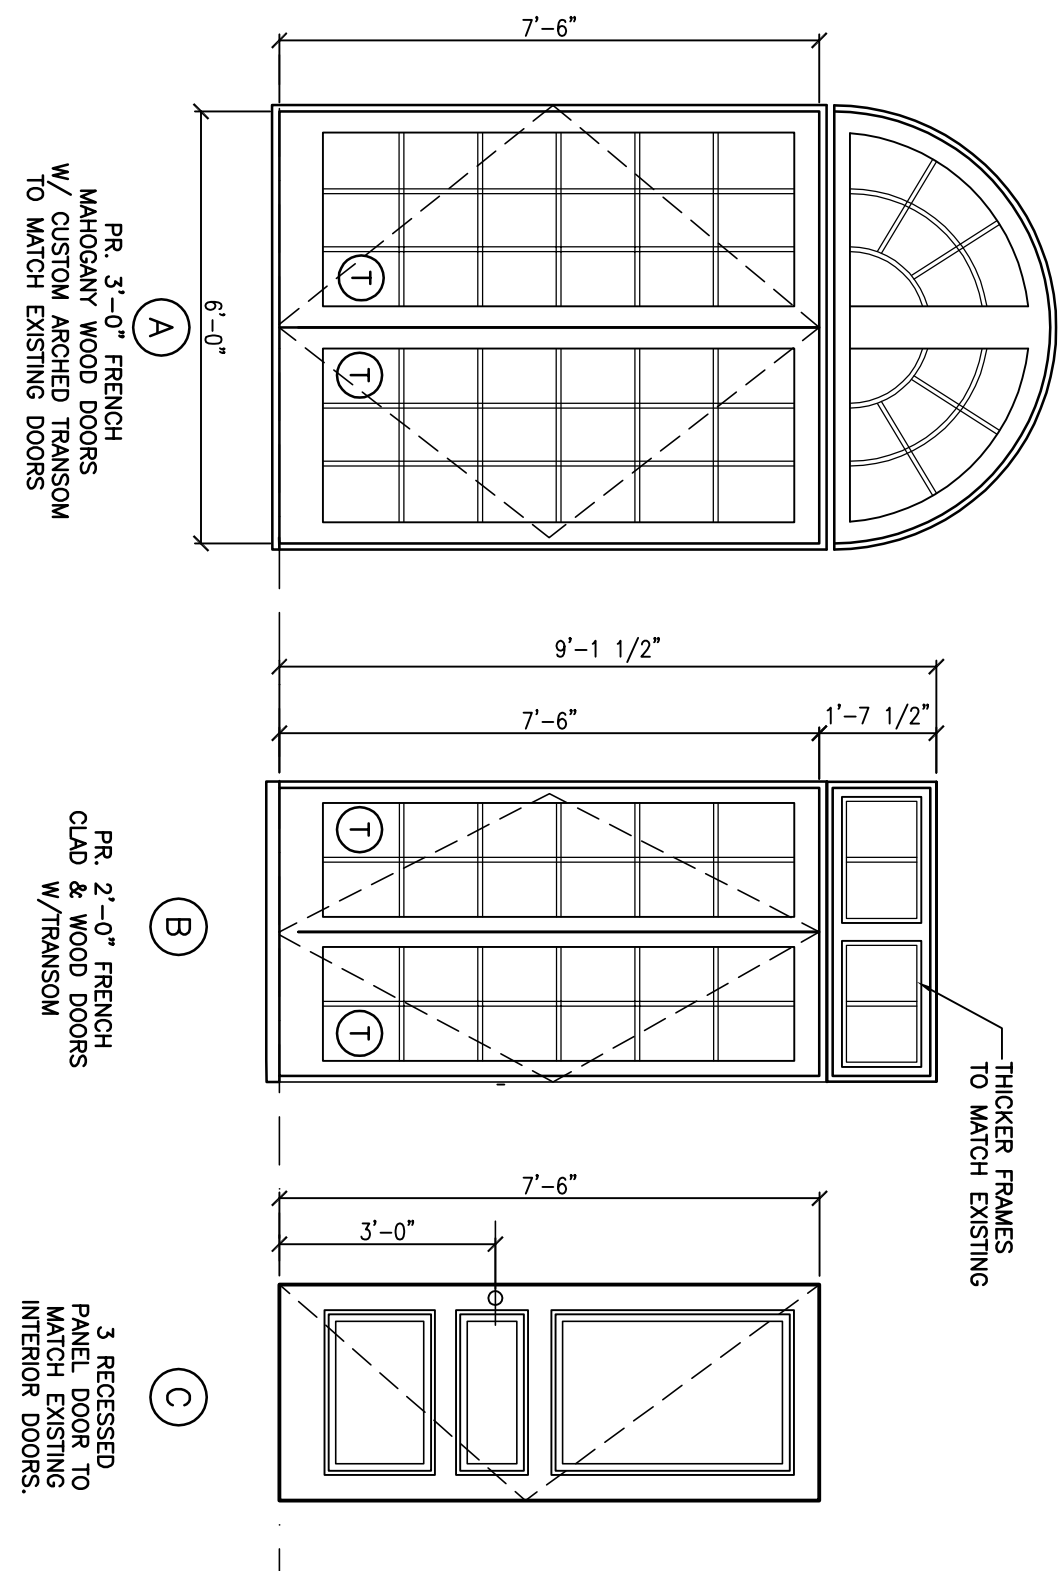

**GENERAL NOTES - WINDOW SCHEDULE:**

- WINDOWS SHALL BE PRODUCTS OF WEATHERSHIELD, WFR, INC. TAMPA SALES REPRESENTATIVE: JIM WRIGHT 813-969-3399.
- BASES OF REQUIREMENT SHALL BE WEATHERSHIELD, ALUMINUM CLAD CASSEMENT W/BRICK MOULD AND DIRECT SET FIXED WINDOWS WITH 7/8" WIDE COLORED SHAPE SGL SIMULATED DIVIDED LITES, E.C.; 10 PROVIDE INTERIOR JAMB AND HEAD EXTENSIONS AS REQUIRED.
- OR 1 INDICATES LAMINATED SAFETY GLASS OR TEMPERED GLAZING IN ACCORDANCE WITH FLORIDA RESIDENTIAL BUILDING CODE SECTION R308.4.
- EXTERIOR FINISH SHALL BE FACTORY PAINTED CUSTOM "COLLINS BEIGE" COLOR FINISH TO MATCH EXISTING WINDOWS.
- INSTALL SEALANT AND CLOSED CELL BACKER ROD AT INTERIOR AND EXTERIOR PERIMETER OF EACH WINDOW OPENING-SEE DETAILS.
- INTERIOR FINISH SHALL BE PRIME PAINTED UNLESS NOTED OTHERWISE. INTERIOR WINDOW HARDWARE SHALL HAVE ANTIQUE BRASS FINISHES. LIBRARY TYPE 'C' FIXED WINDOWS AND DOOR TYPE 'A' SHALL HAVE DOUGLAS FIR INTERIOR WOOD WITH FELD STAINED FINISHES BY G.C.
- INSTALL FULL INSECT SCREEN FOR ALL OPERABLE WINDOW UNITS. SCREEN FRAME, COLOR SHALL MATCH WINDOW EXTERIOR COLOR UNLESS DIRECTED OTHERWISE.
- SEE DETAIL A8.0 THIS SHEET FOR MINIMUM WINDOW FRAME & WOOD BLOCK FASTENERS. PROVIDE INTEGRAL ALUMINUM NAIL FIN FOR ALL WINDOWS.
- ALL WINDOWS AND GLAZING SHALL BE FABRICATED TO MEET OR EXCEED 120 MPH WIND LOADING WITH 140 MPH 3 SECOND GUSTS. PROVIDE WIND LOAD CERTIFICATION LETTER FROM MANUFACTURER. AND STICKERS ON EACH WINDOW.

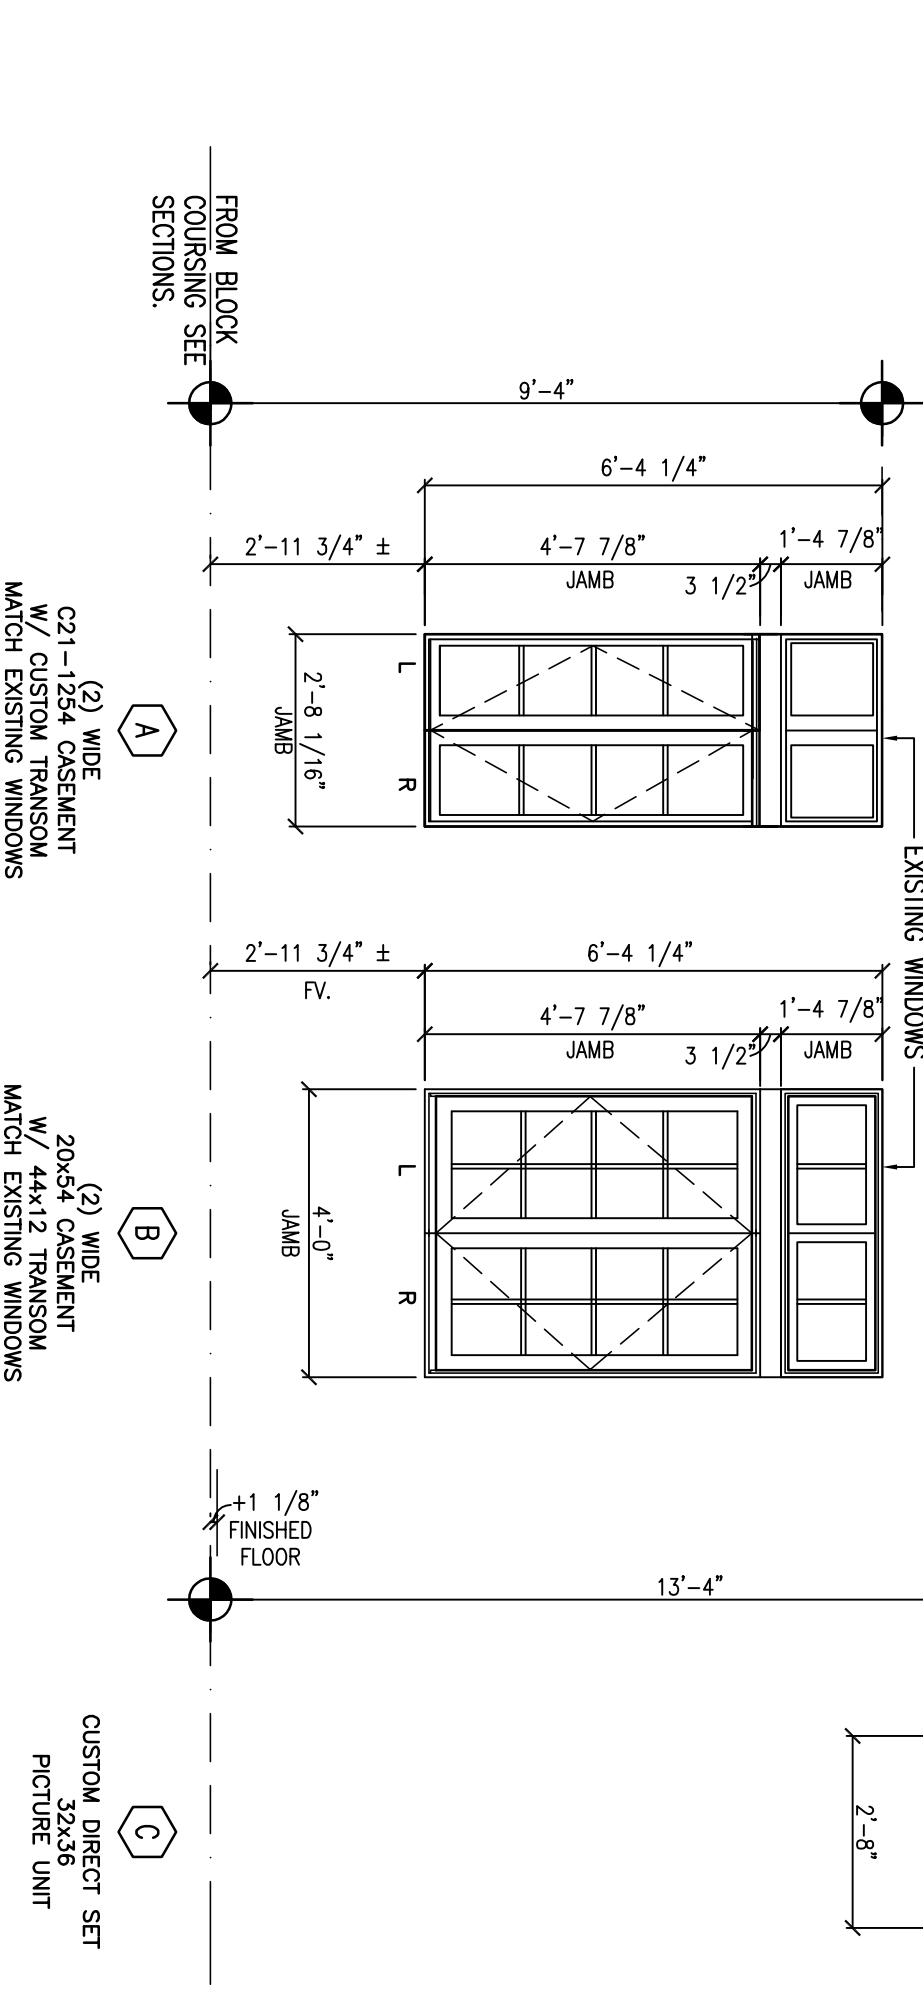

## Door Types

SCALE: 3/8" = 1'-0"

## Window Schedule

SCALE: 3/8" = 1'-0"

REVISIONS	HP 08160
	24 MAR 2008

ALTERATIONS & ADDITIONS  
TO THE RESIDENCE OF  
**PAUL & CAROL COLLINS**  
54 MOUNTAIN LAKE  
LAKE WALES, FLORIDA

**HAFNER | FERLITA ARCHITECTS, INC.**  
Architects and Planners  
1408 SIVAN AVENUE, TAMPA, FLORIDA 33606 813-253-0421 FAX: 813-253-0280  
www.hafnerferlita.com

Joseph C. Hafner, A.I.A.  
Kenneth C. Ferlita, A.I.A.

THESE PLANS ARE THE PROPERTY OF HAFNER-FERLITA ARCHITECTS, INC. AND SHALL BE RETURNED UPON COMPLETION OF THE PROJECT. USE OR COPY IS PERMITTED BY CONTRACT ONLY AND IS LIMITED TO THE PROJECT AND SPECIFICATIONS. NO PARTS OF THESE PLANS, INCLUDING BUT NOT LIMITED TO, SHALL BE REPRODUCED OR TRANSMITTED IN ANY FORM OR BY ANY MEANS, WITHOUT THE WRITTEN APPROVAL OF HAFNER-FERLITA ARCHITECTS, INC. OR THE CONTRACTOR. ANY REVISIONS TO THESE PLANS SHALL BE MADE BY HAFNER-FERLITA ARCHITECTS, INC. OR BY ANY CHANGE IN THE CONTRACT DOCUMENTS. ANY CHANGES TO THESE PLANS SHALL BE MADE BY HAFNER-FERLITA ARCHITECTS, INC. OR BY ANY CHANGE IN THE CONTRACT DOCUMENTS. ANY CHANGES TO THESE PLANS SHALL BE MADE BY HAFNER-FERLITA ARCHITECTS, INC. OR BY ANY CHANGE IN THE CONTRACT DOCUMENTS.